



TOTAL = 1425, SFT

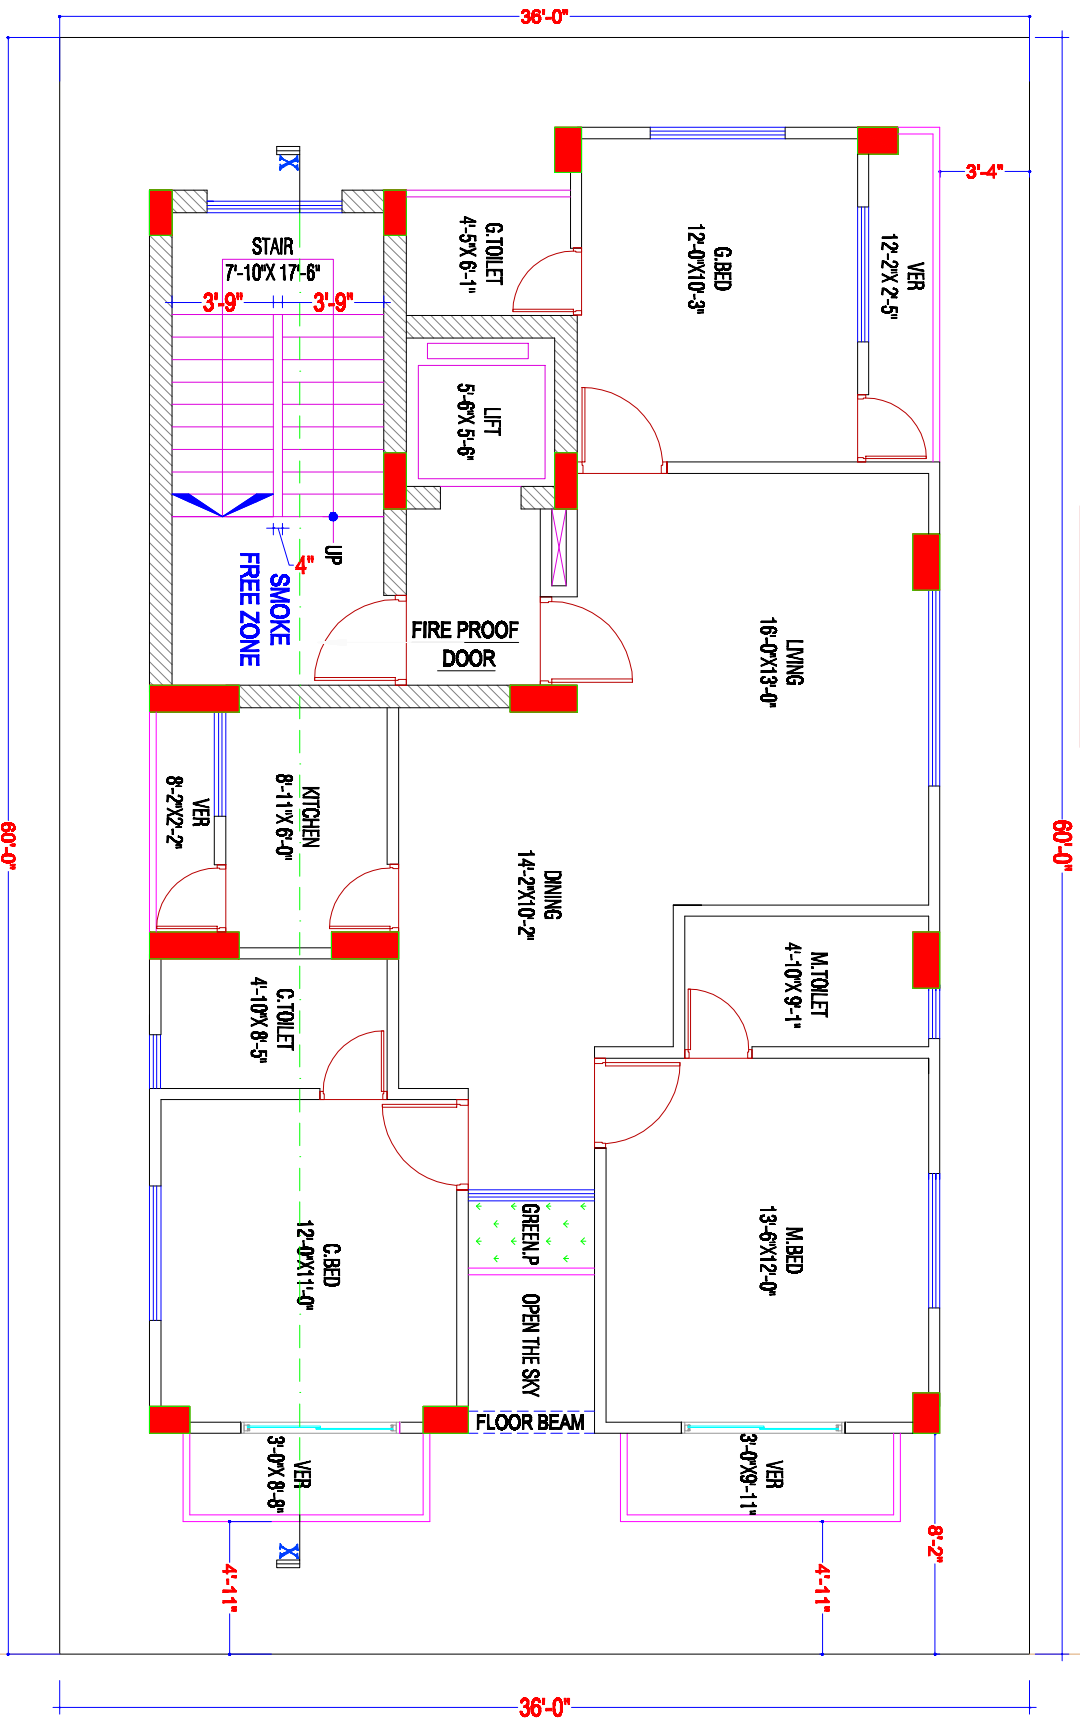

EXISTING 60'-0" WIDE ROAD

 

1ST TO 7TH FLOOR (ARCHITECTURAL) PLAN  
SCALE: 1/8"=1'-0



**1ST TO 7TH FLOOR PLAN**  
SCALE-1:100

EXISTING 18.29m WIDE ROAD

