



Furniture Lay-Out plan

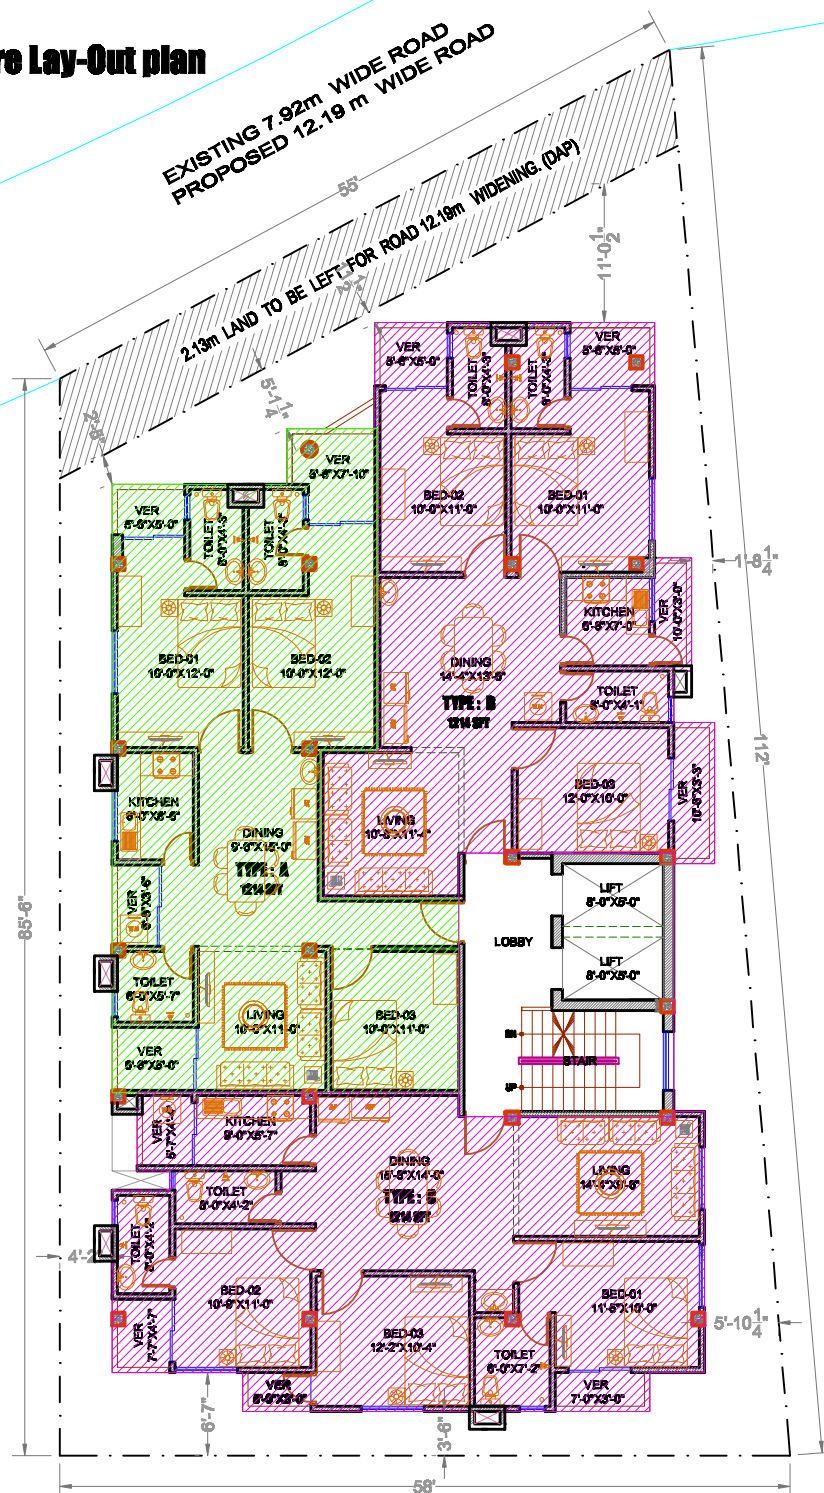


working plan

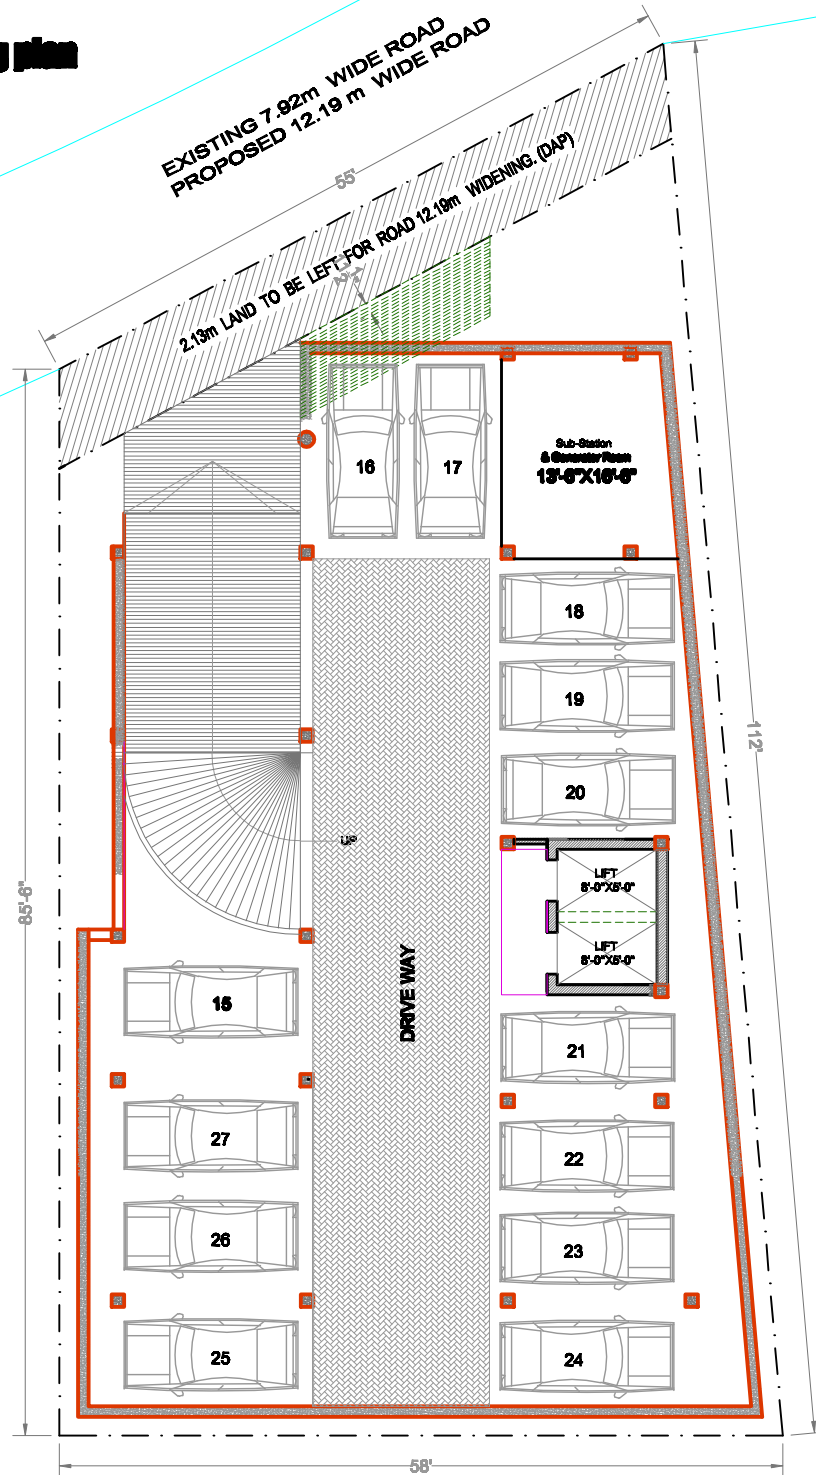

BASEMENT FLOOR PLAN

working plan

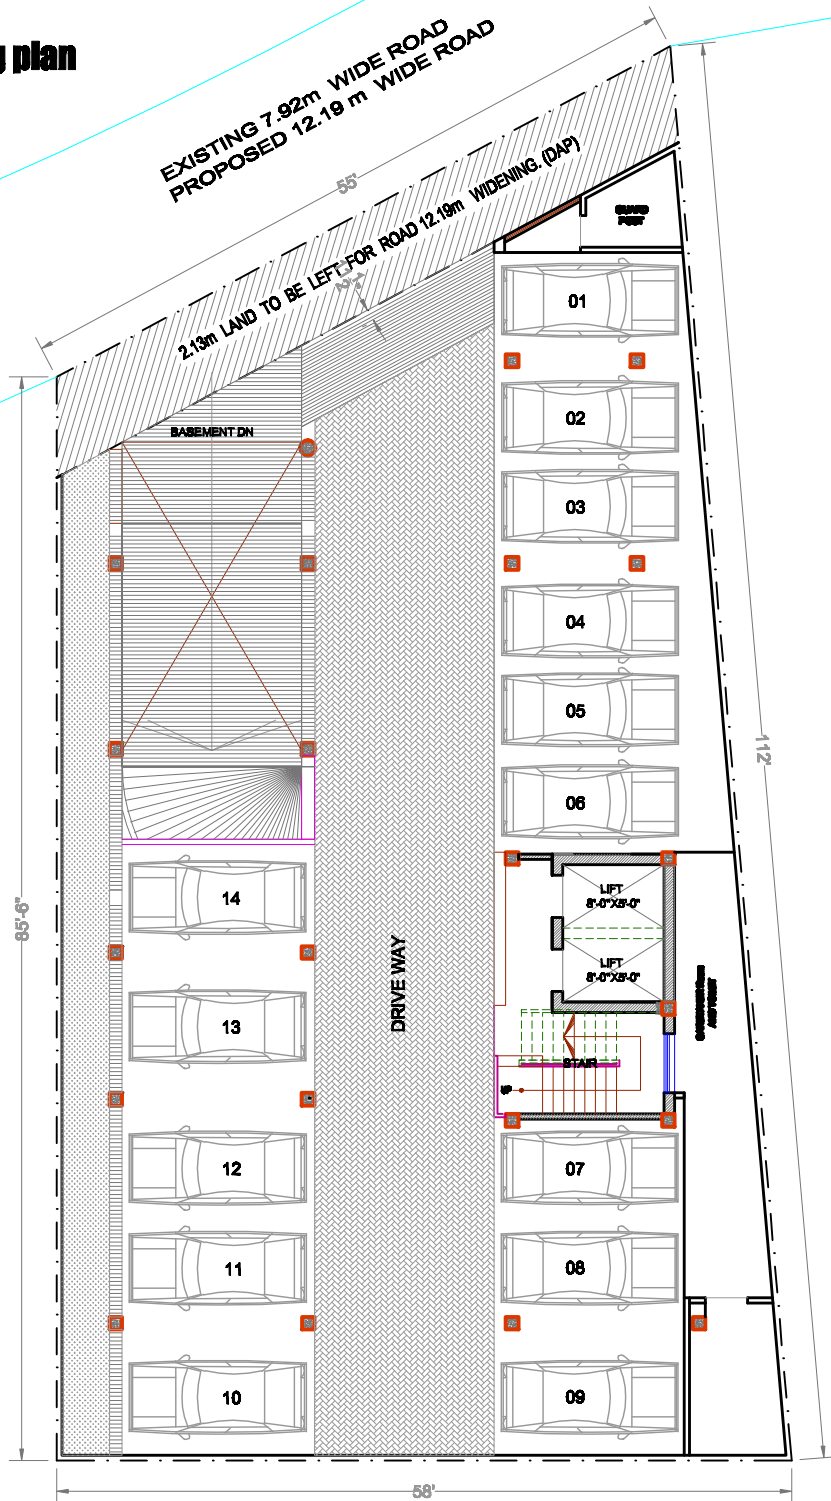

GROUND FLOOR PLAN

