



TOTAL = 1425, SFT

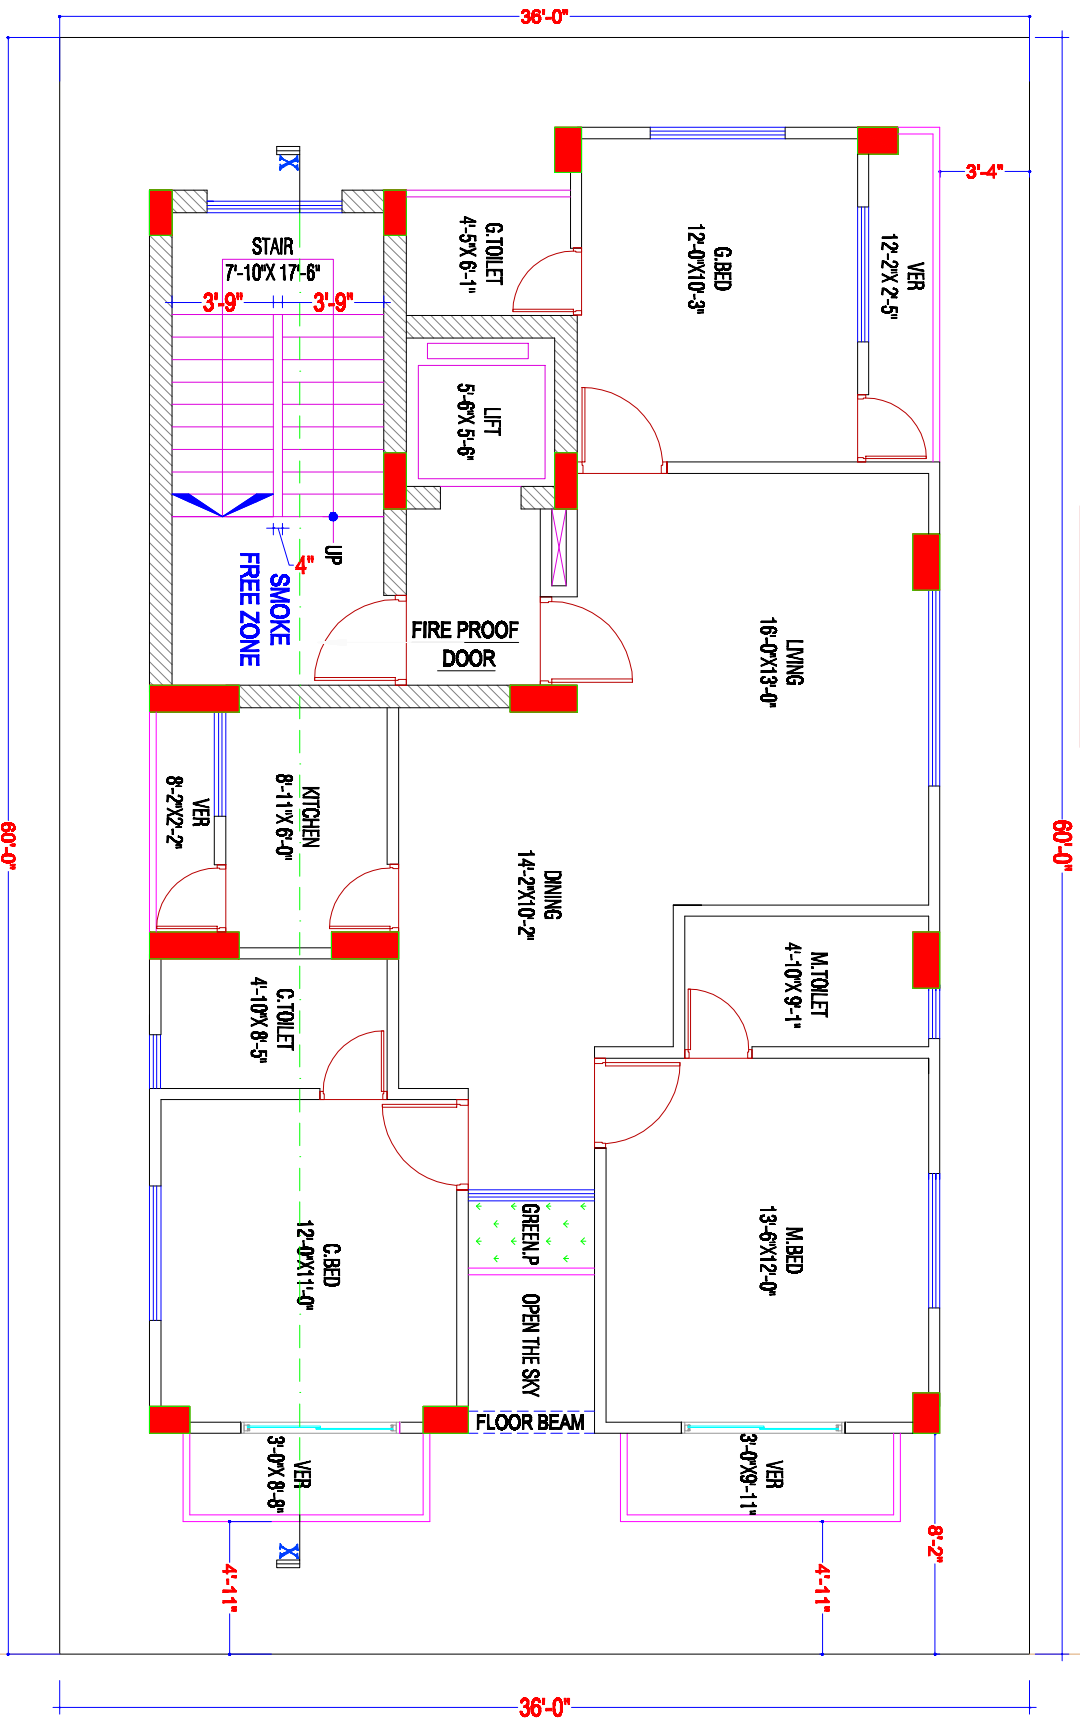

EXISTING 60'-0" WIDE ROAD

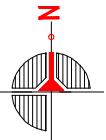

1ST TO 7TH FLOOR (ARCHITECTURAL) PLAN
SCALE: 1/8"=1'-0