


# WORKING DESIGN

# G+7

# OPTION-01

72'-0"

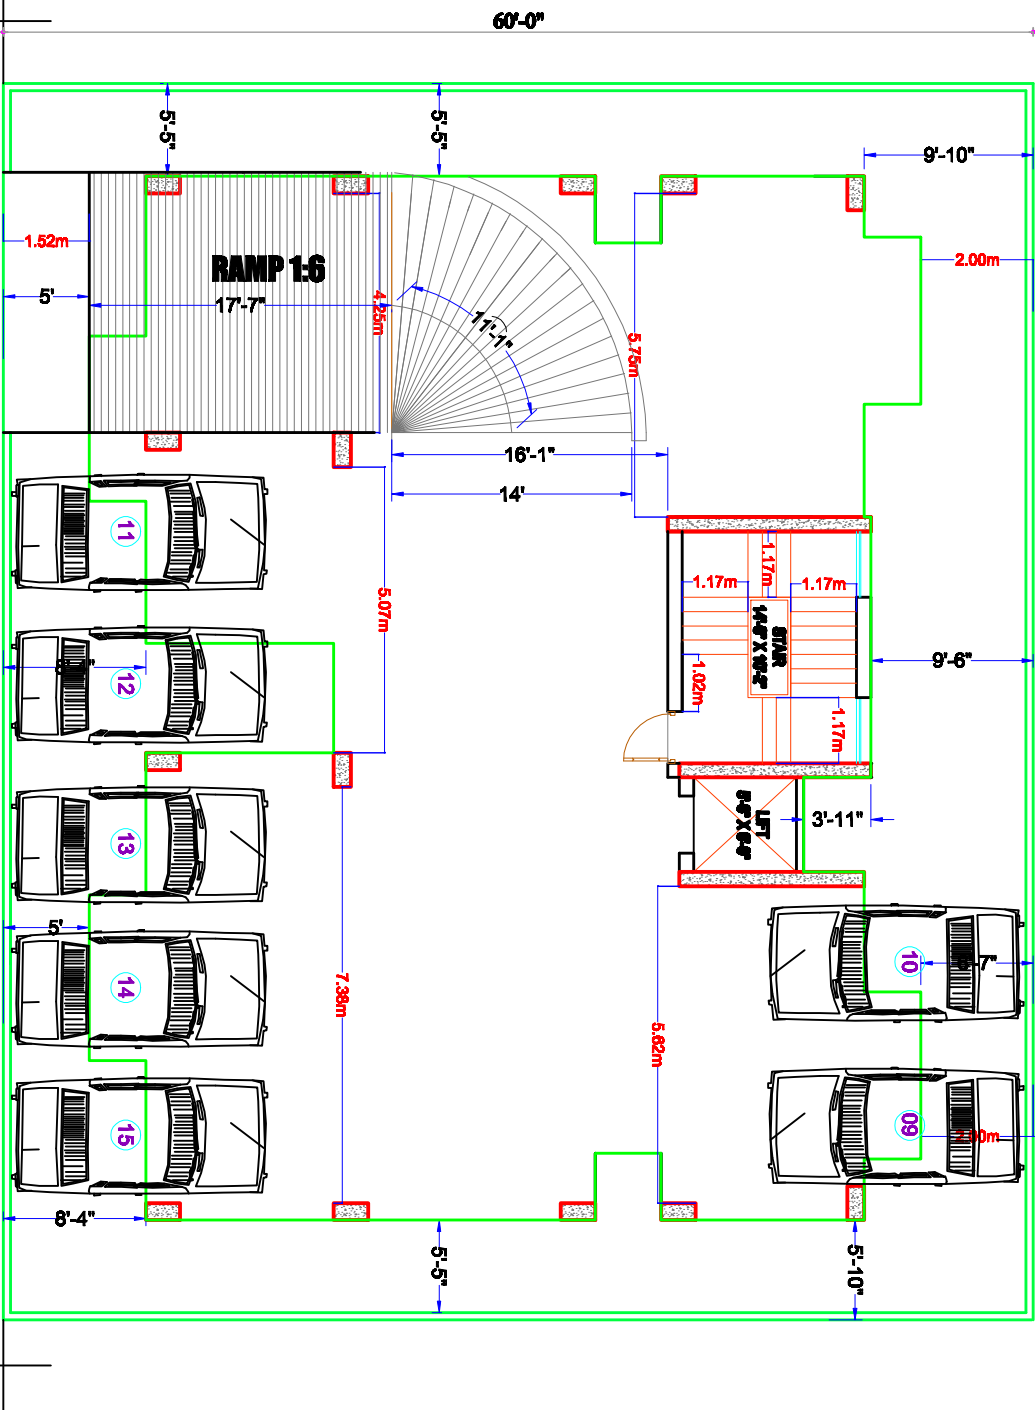

EXISTING 38'-0" WIDE ROAD



## SEMI-BASEMENT FLOOR PLAN

SCALE = 1:100