




Furniture Lay-Out plan

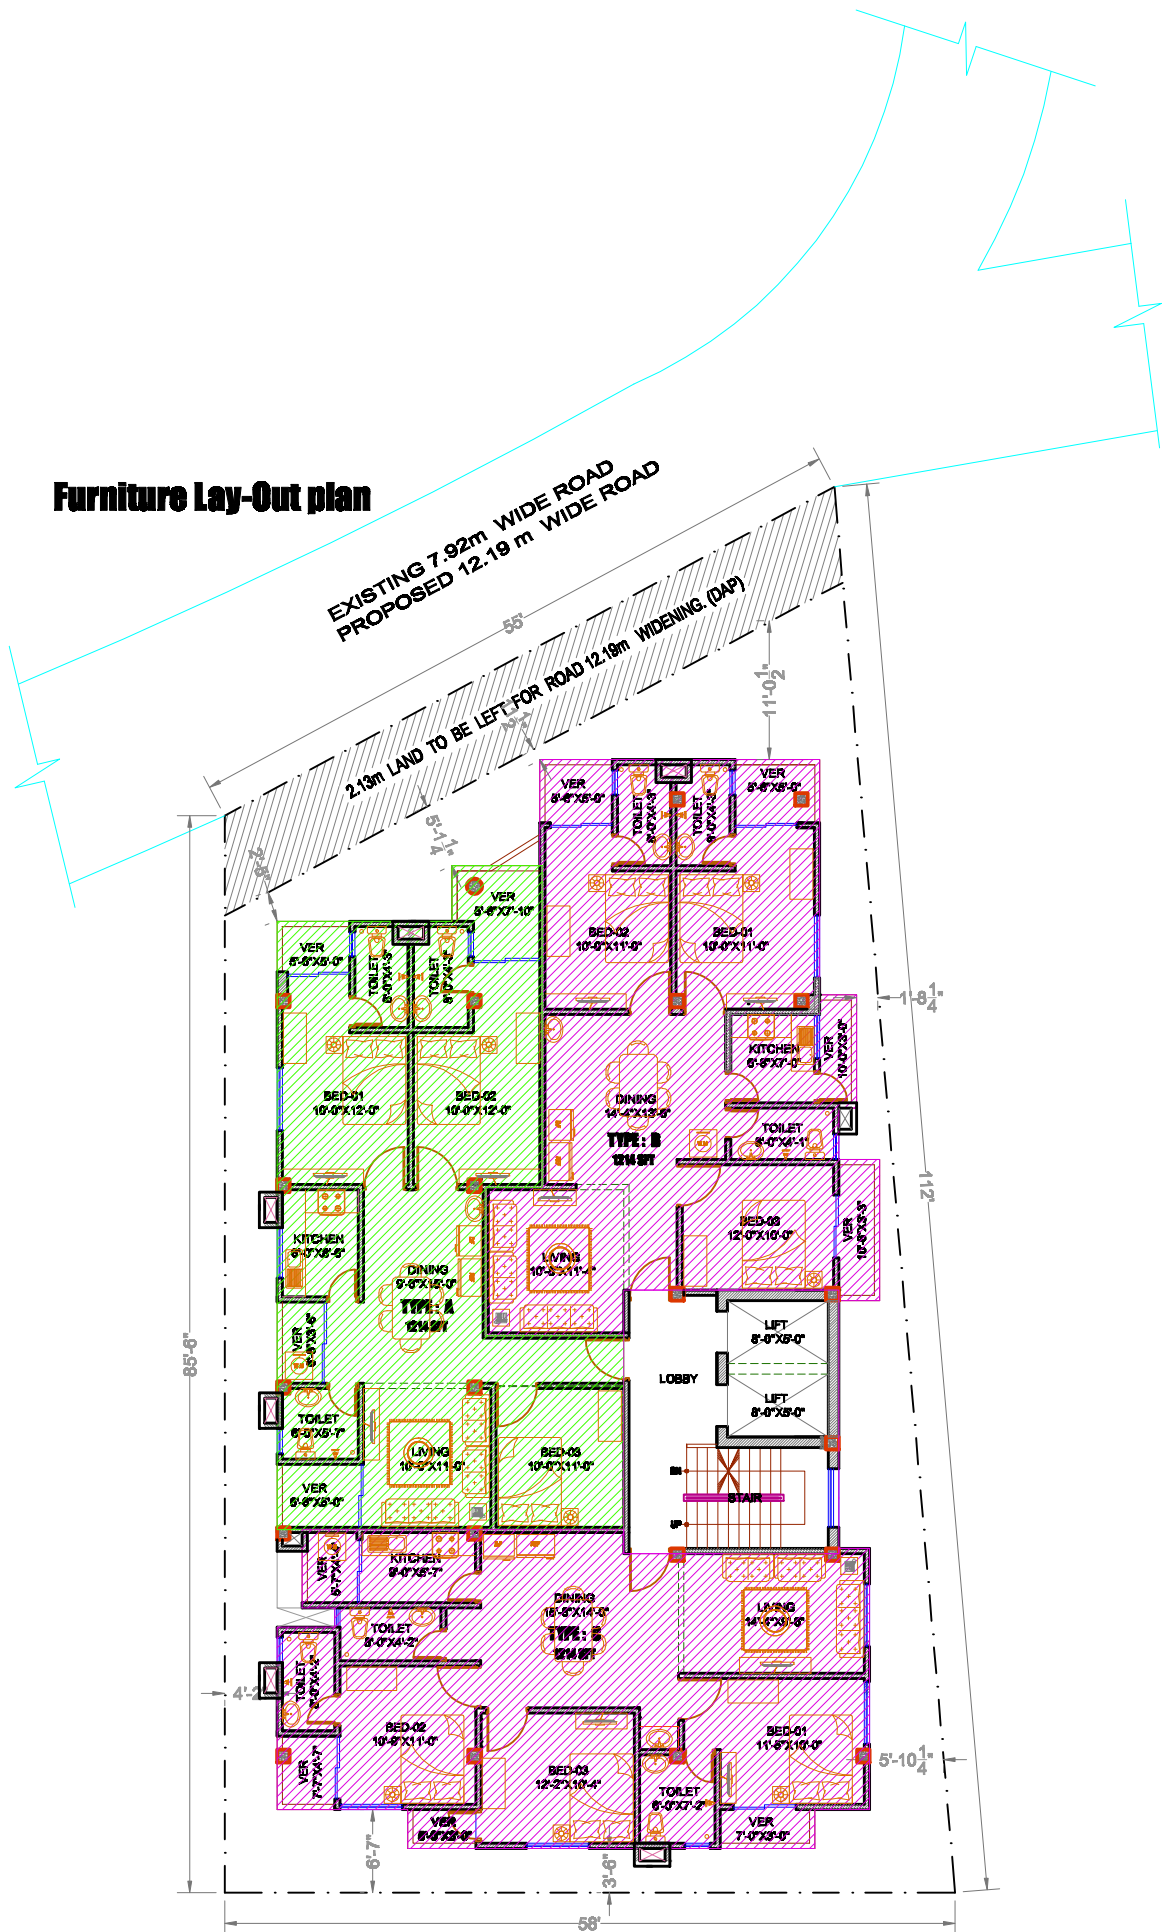

working plan

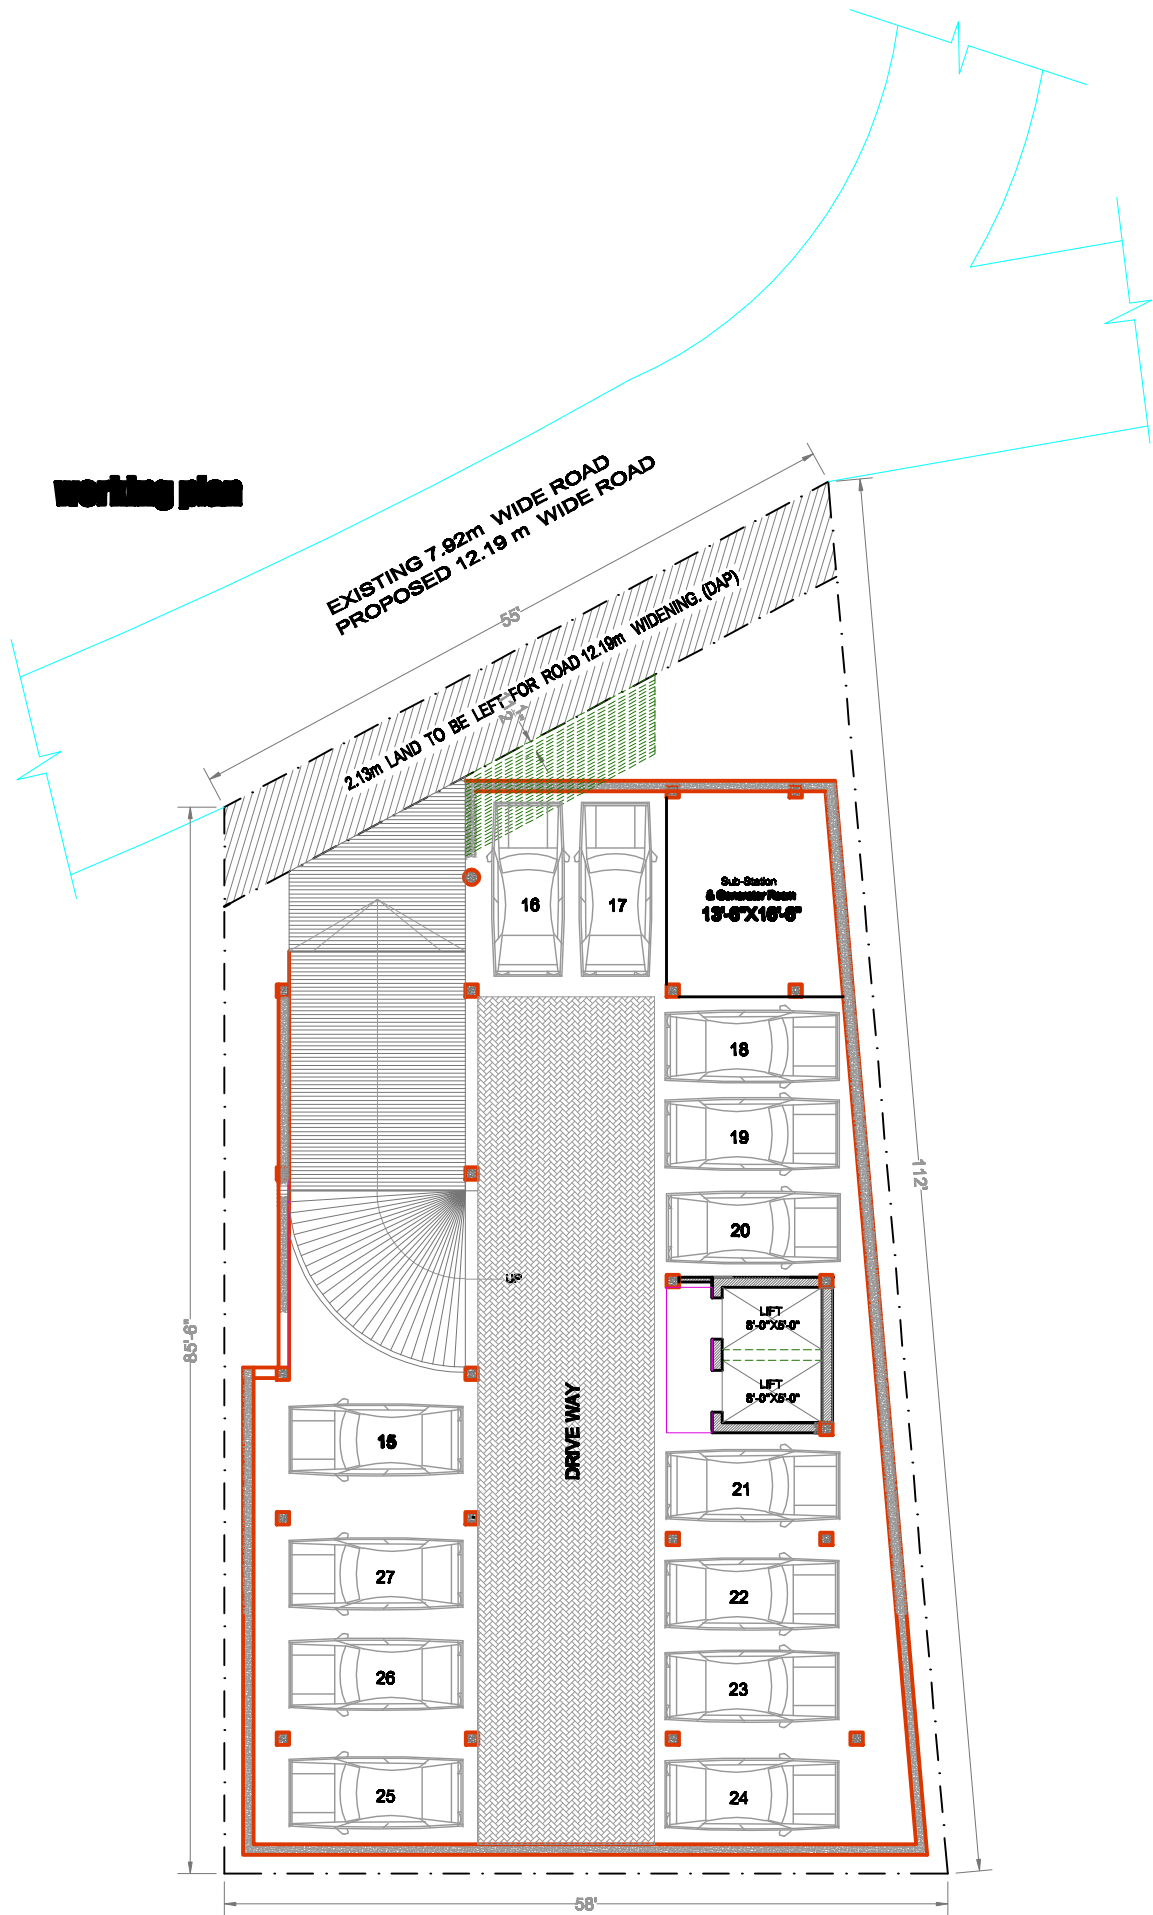

working plan

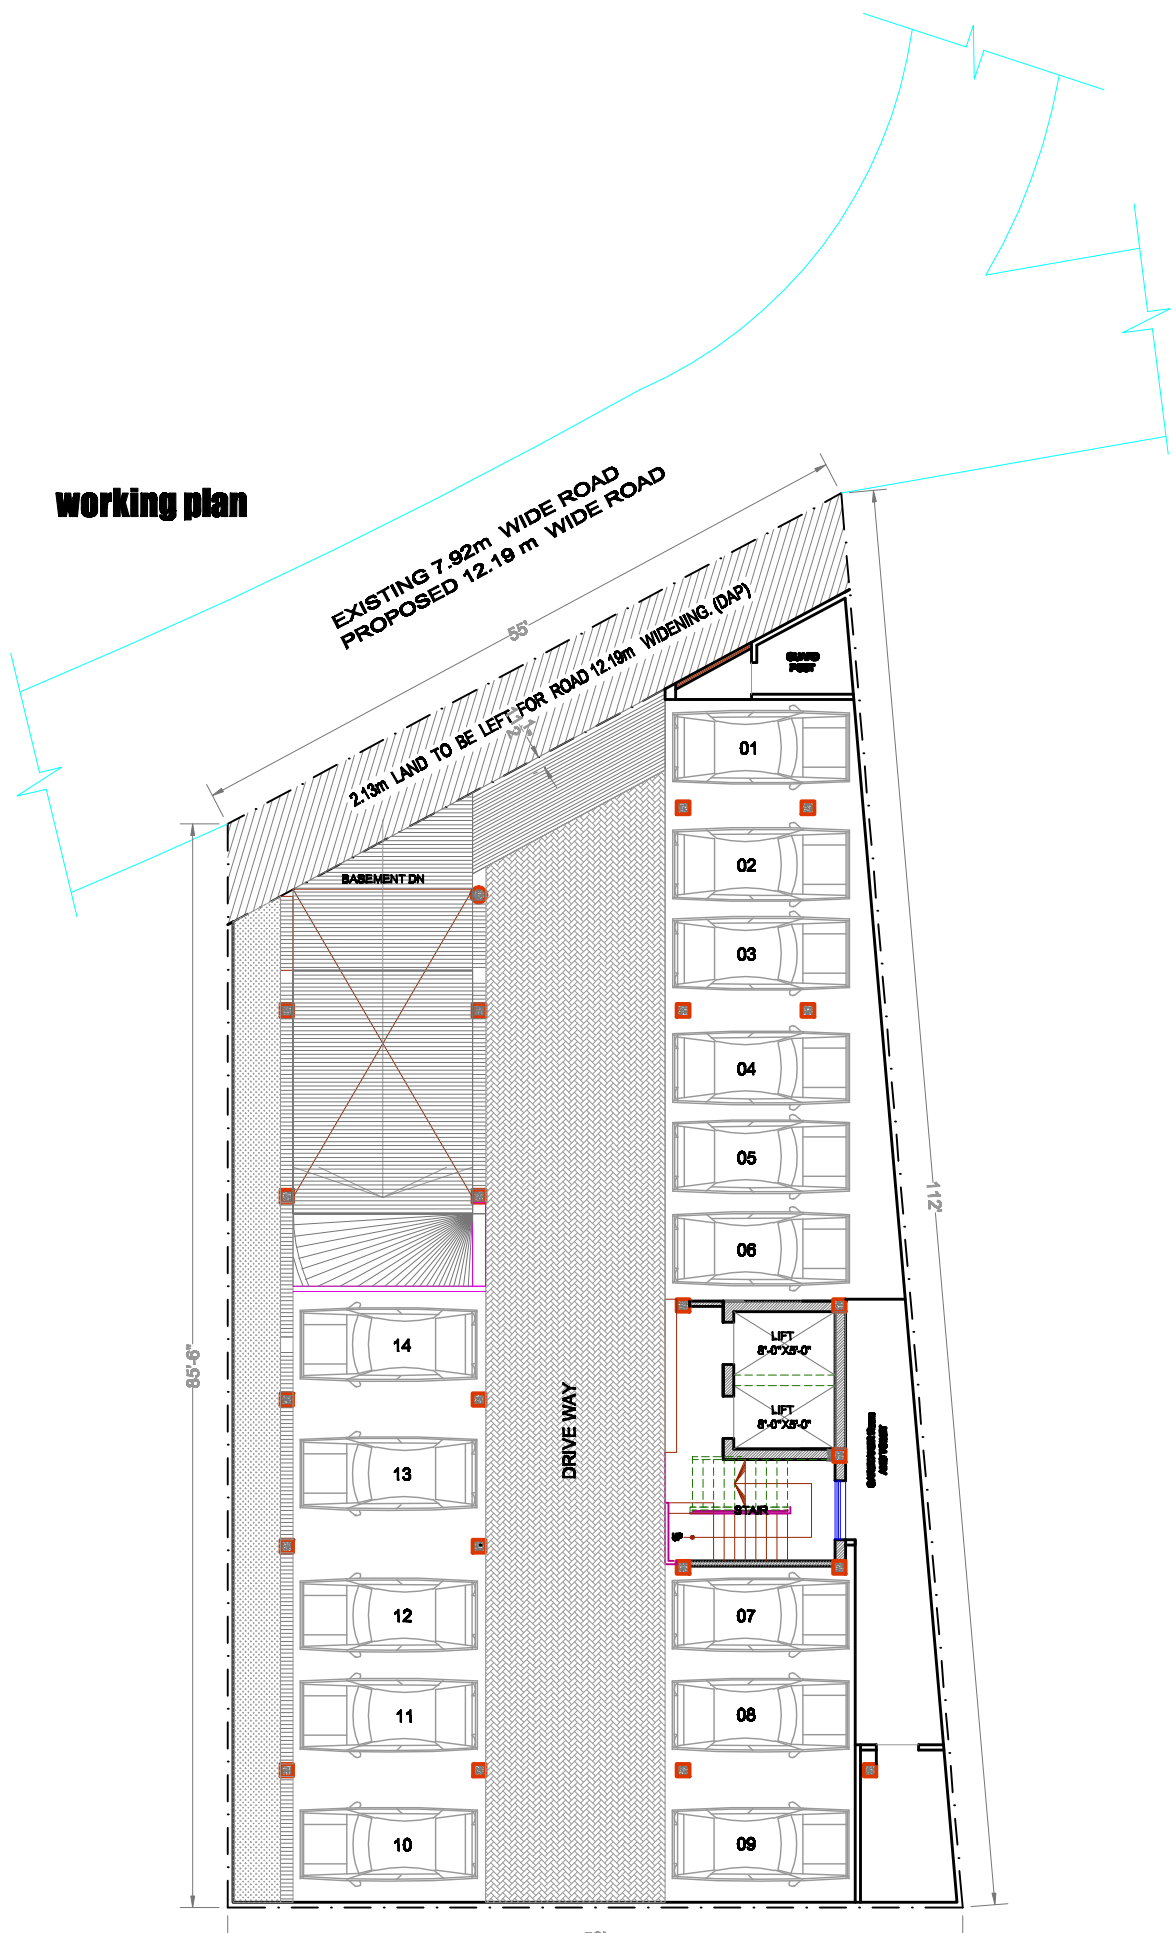

EXISTING 7.92m WIDE ROAD
PROPOSED 12.19 m WIDE ROAD
2.13m LAND TO BE LEFT FOR ROAD 12.19m WIDENING. (DAP)

BASEMENT DN

DRIVE WAY

01

02

03

04

05

06

14

13

12

11

10

07

08

09

LIFT 8'-0" X 8'-0"

LIFT 8'-0" X 8'-0"

STAIR

65'-6"

58'

112'



GROUND FLOOR PLAN

