



GROUND FLOOR PLAN
SCALE = 1/16" = 1'-0"


± 0'-0"

BASEMENT ENTRY

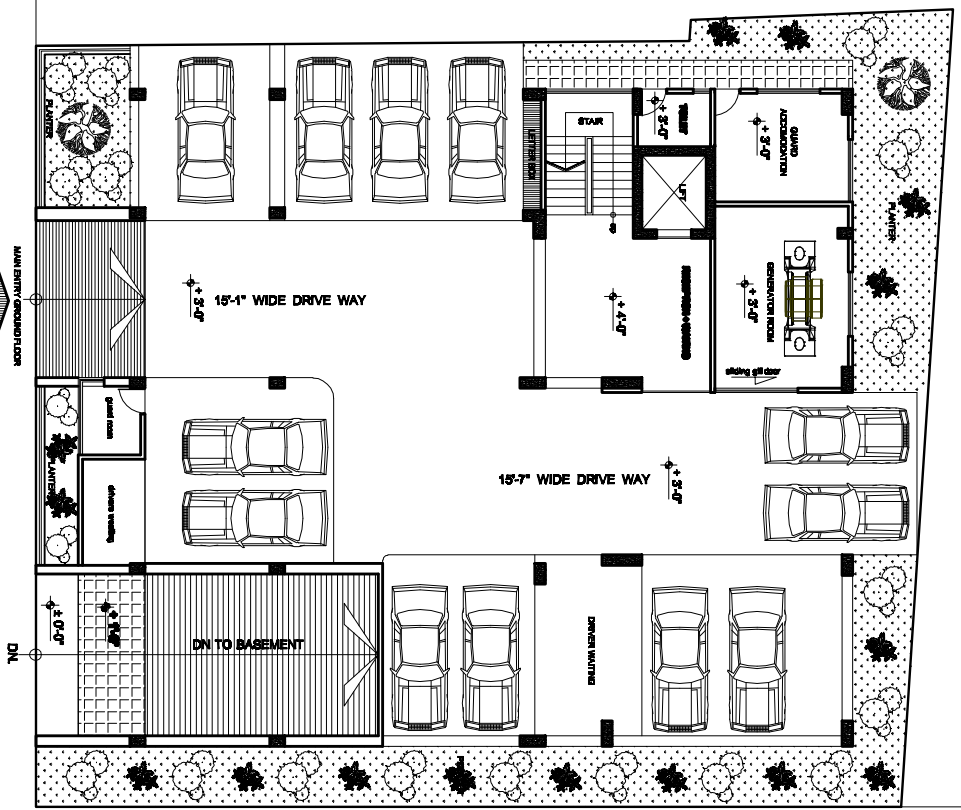

FINAL FLOOR PLAN

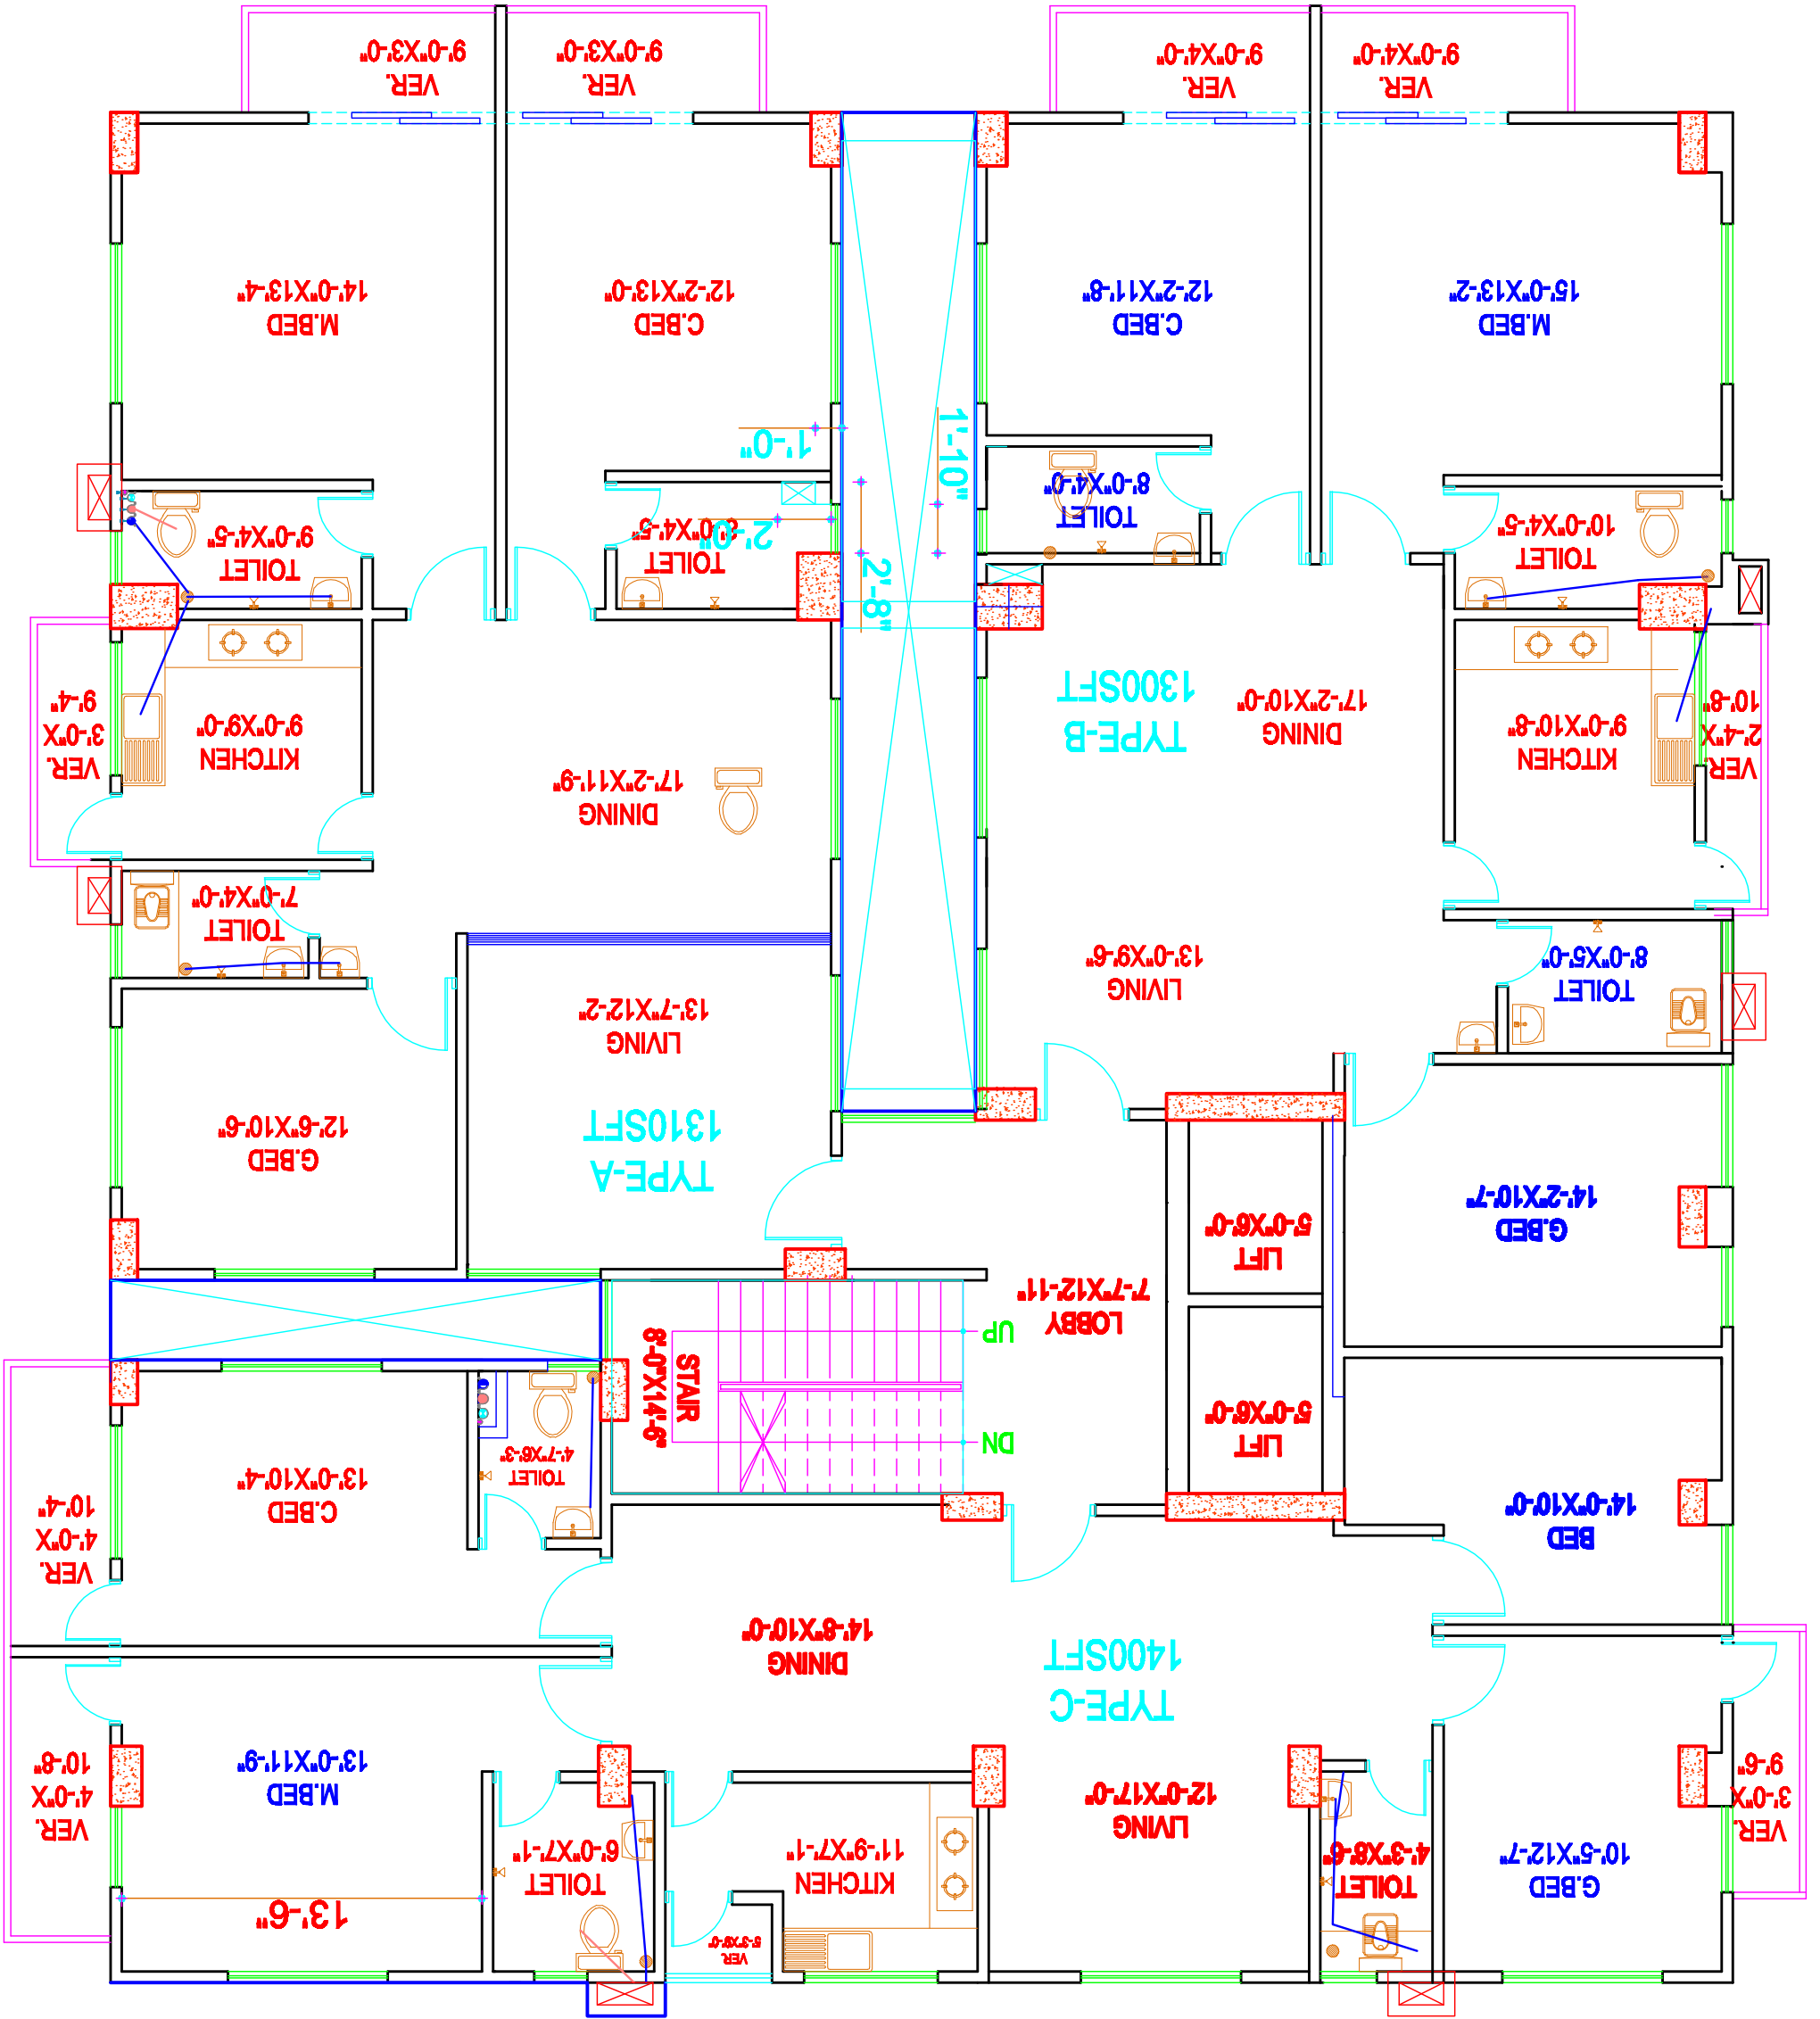


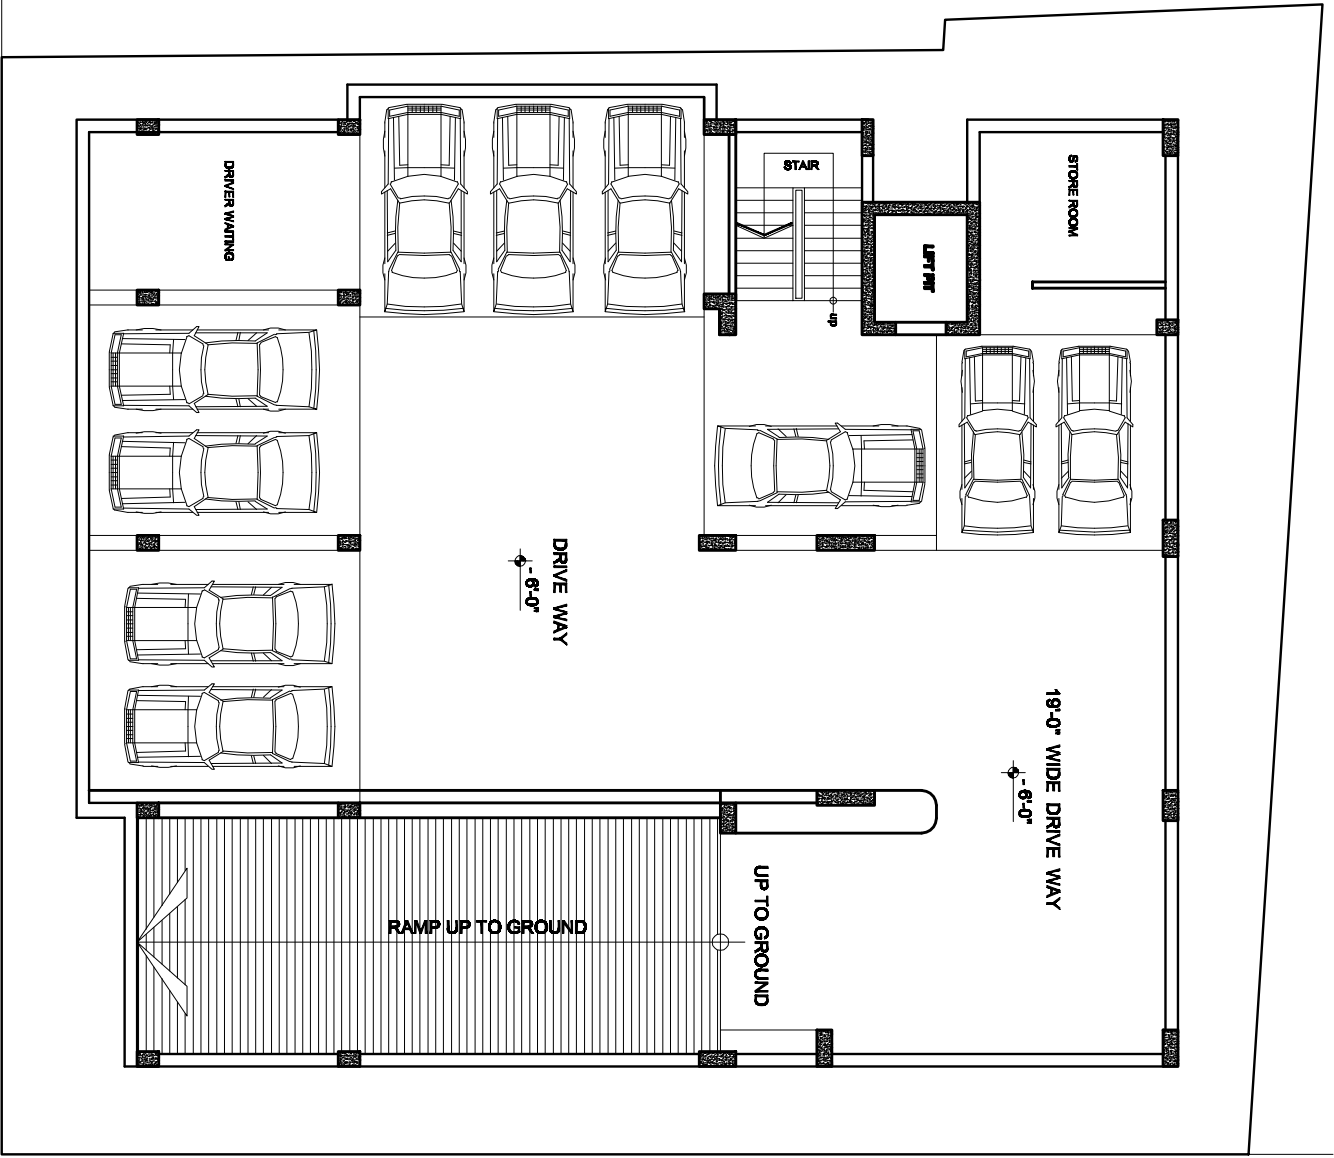


BASEMENT FLOOR PLAN
 SCALE = 1:100



TYPICAL FLOOR PLAN
 SCALE = 1:100



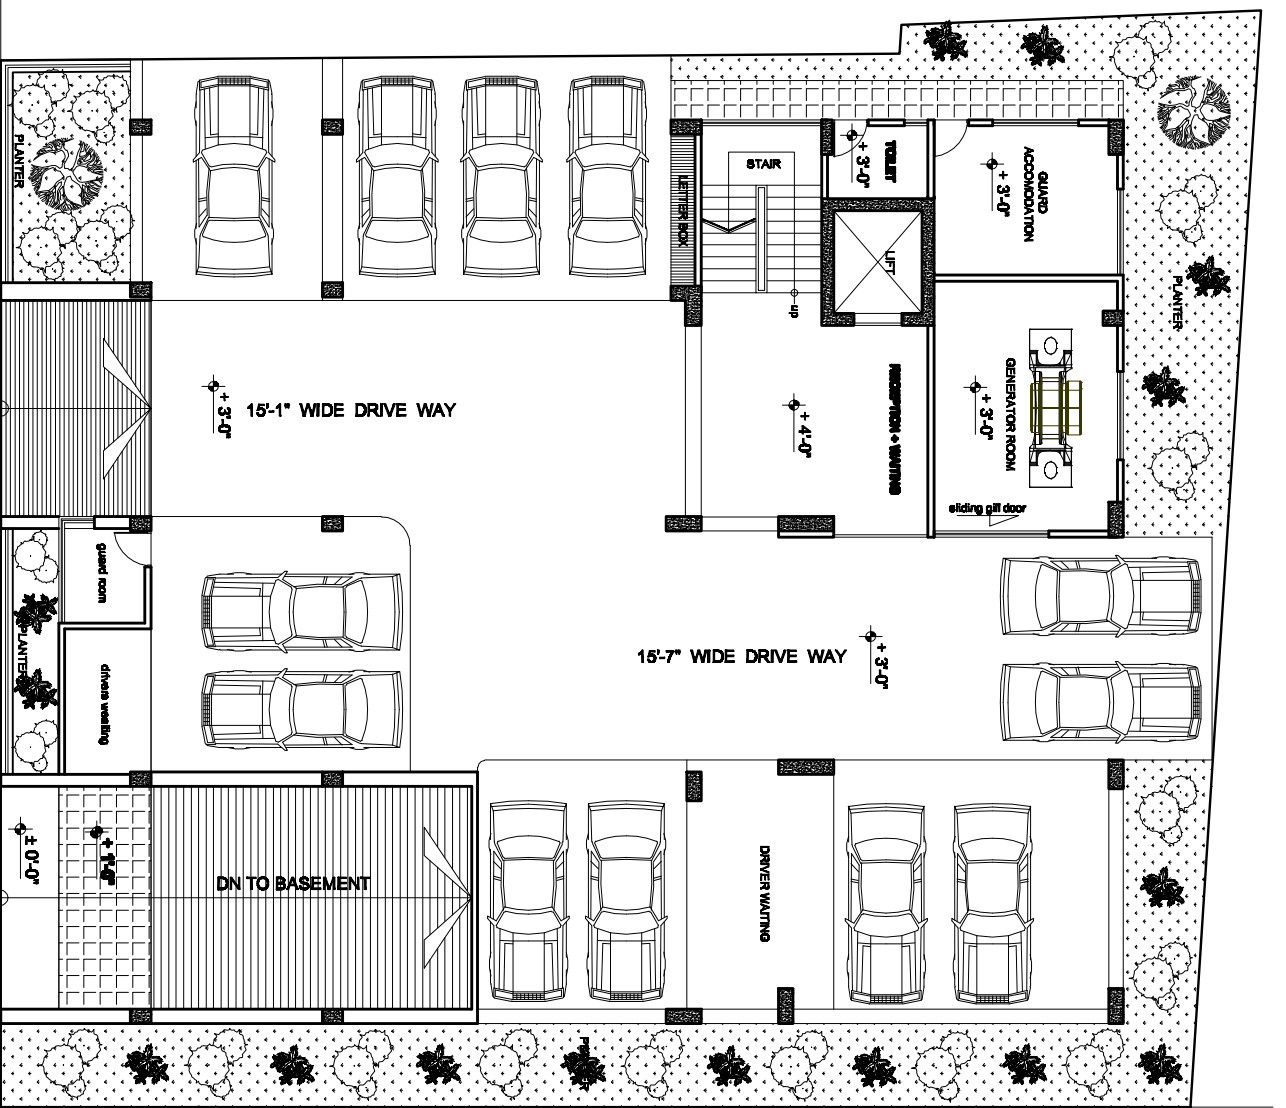

N
 W
 S
GROUND FLOOR PLAN
 SCALE = 1:100
 ± 0'-0"

DN
BASEMENT ENTRY

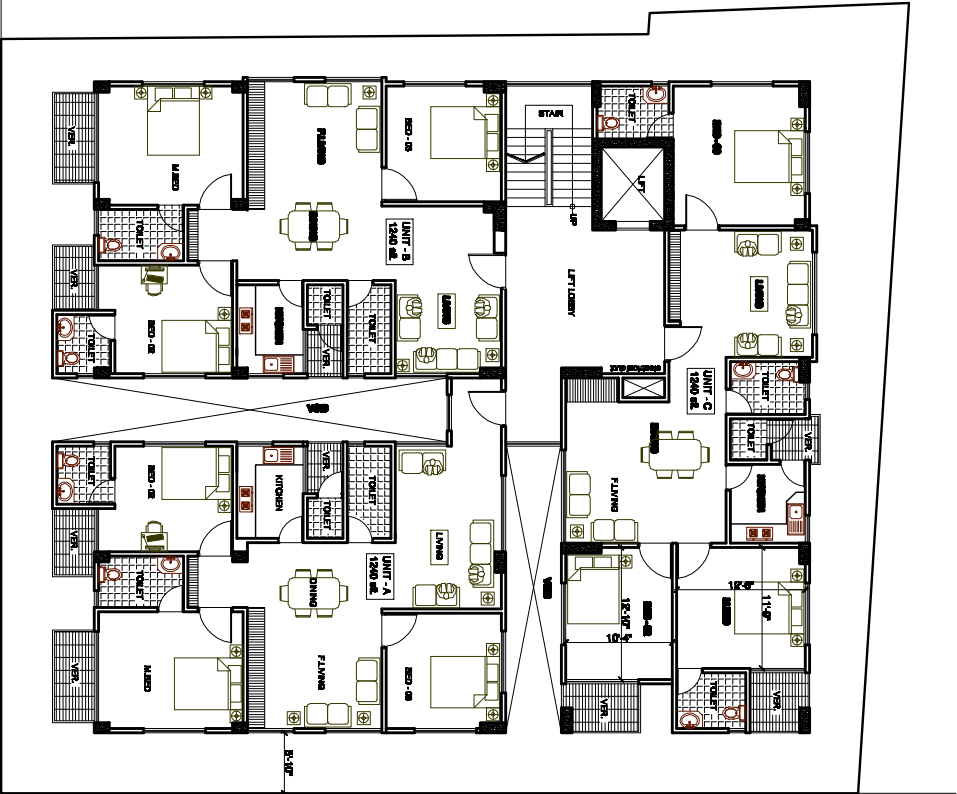

TYPICAL FLOOR PLAN
 SCALE = 1/16" = 1'-0"

AIRPORT ROAD

Sector-7

Mascot Plaza

Sector-13

Sector-12

FANTASY
Island

210 Ft road


3rd Phase Road

New Sector




Sonargaon Janapath

Sec-11 circle

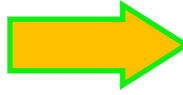

Sec-12 circle

300 Ft road

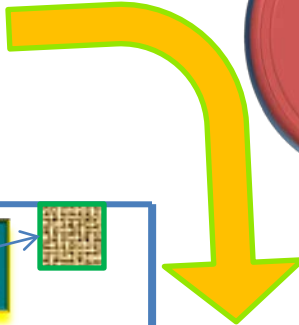

North Point Circle

3rd Phase Road

Sector-9


Secotor-11

Diabari CNG stand



30 Ft

Winstone-2
At Diabari

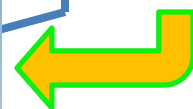


Metro Rail

Milestone School & College

Less than half kilo from the north point circle

Stop

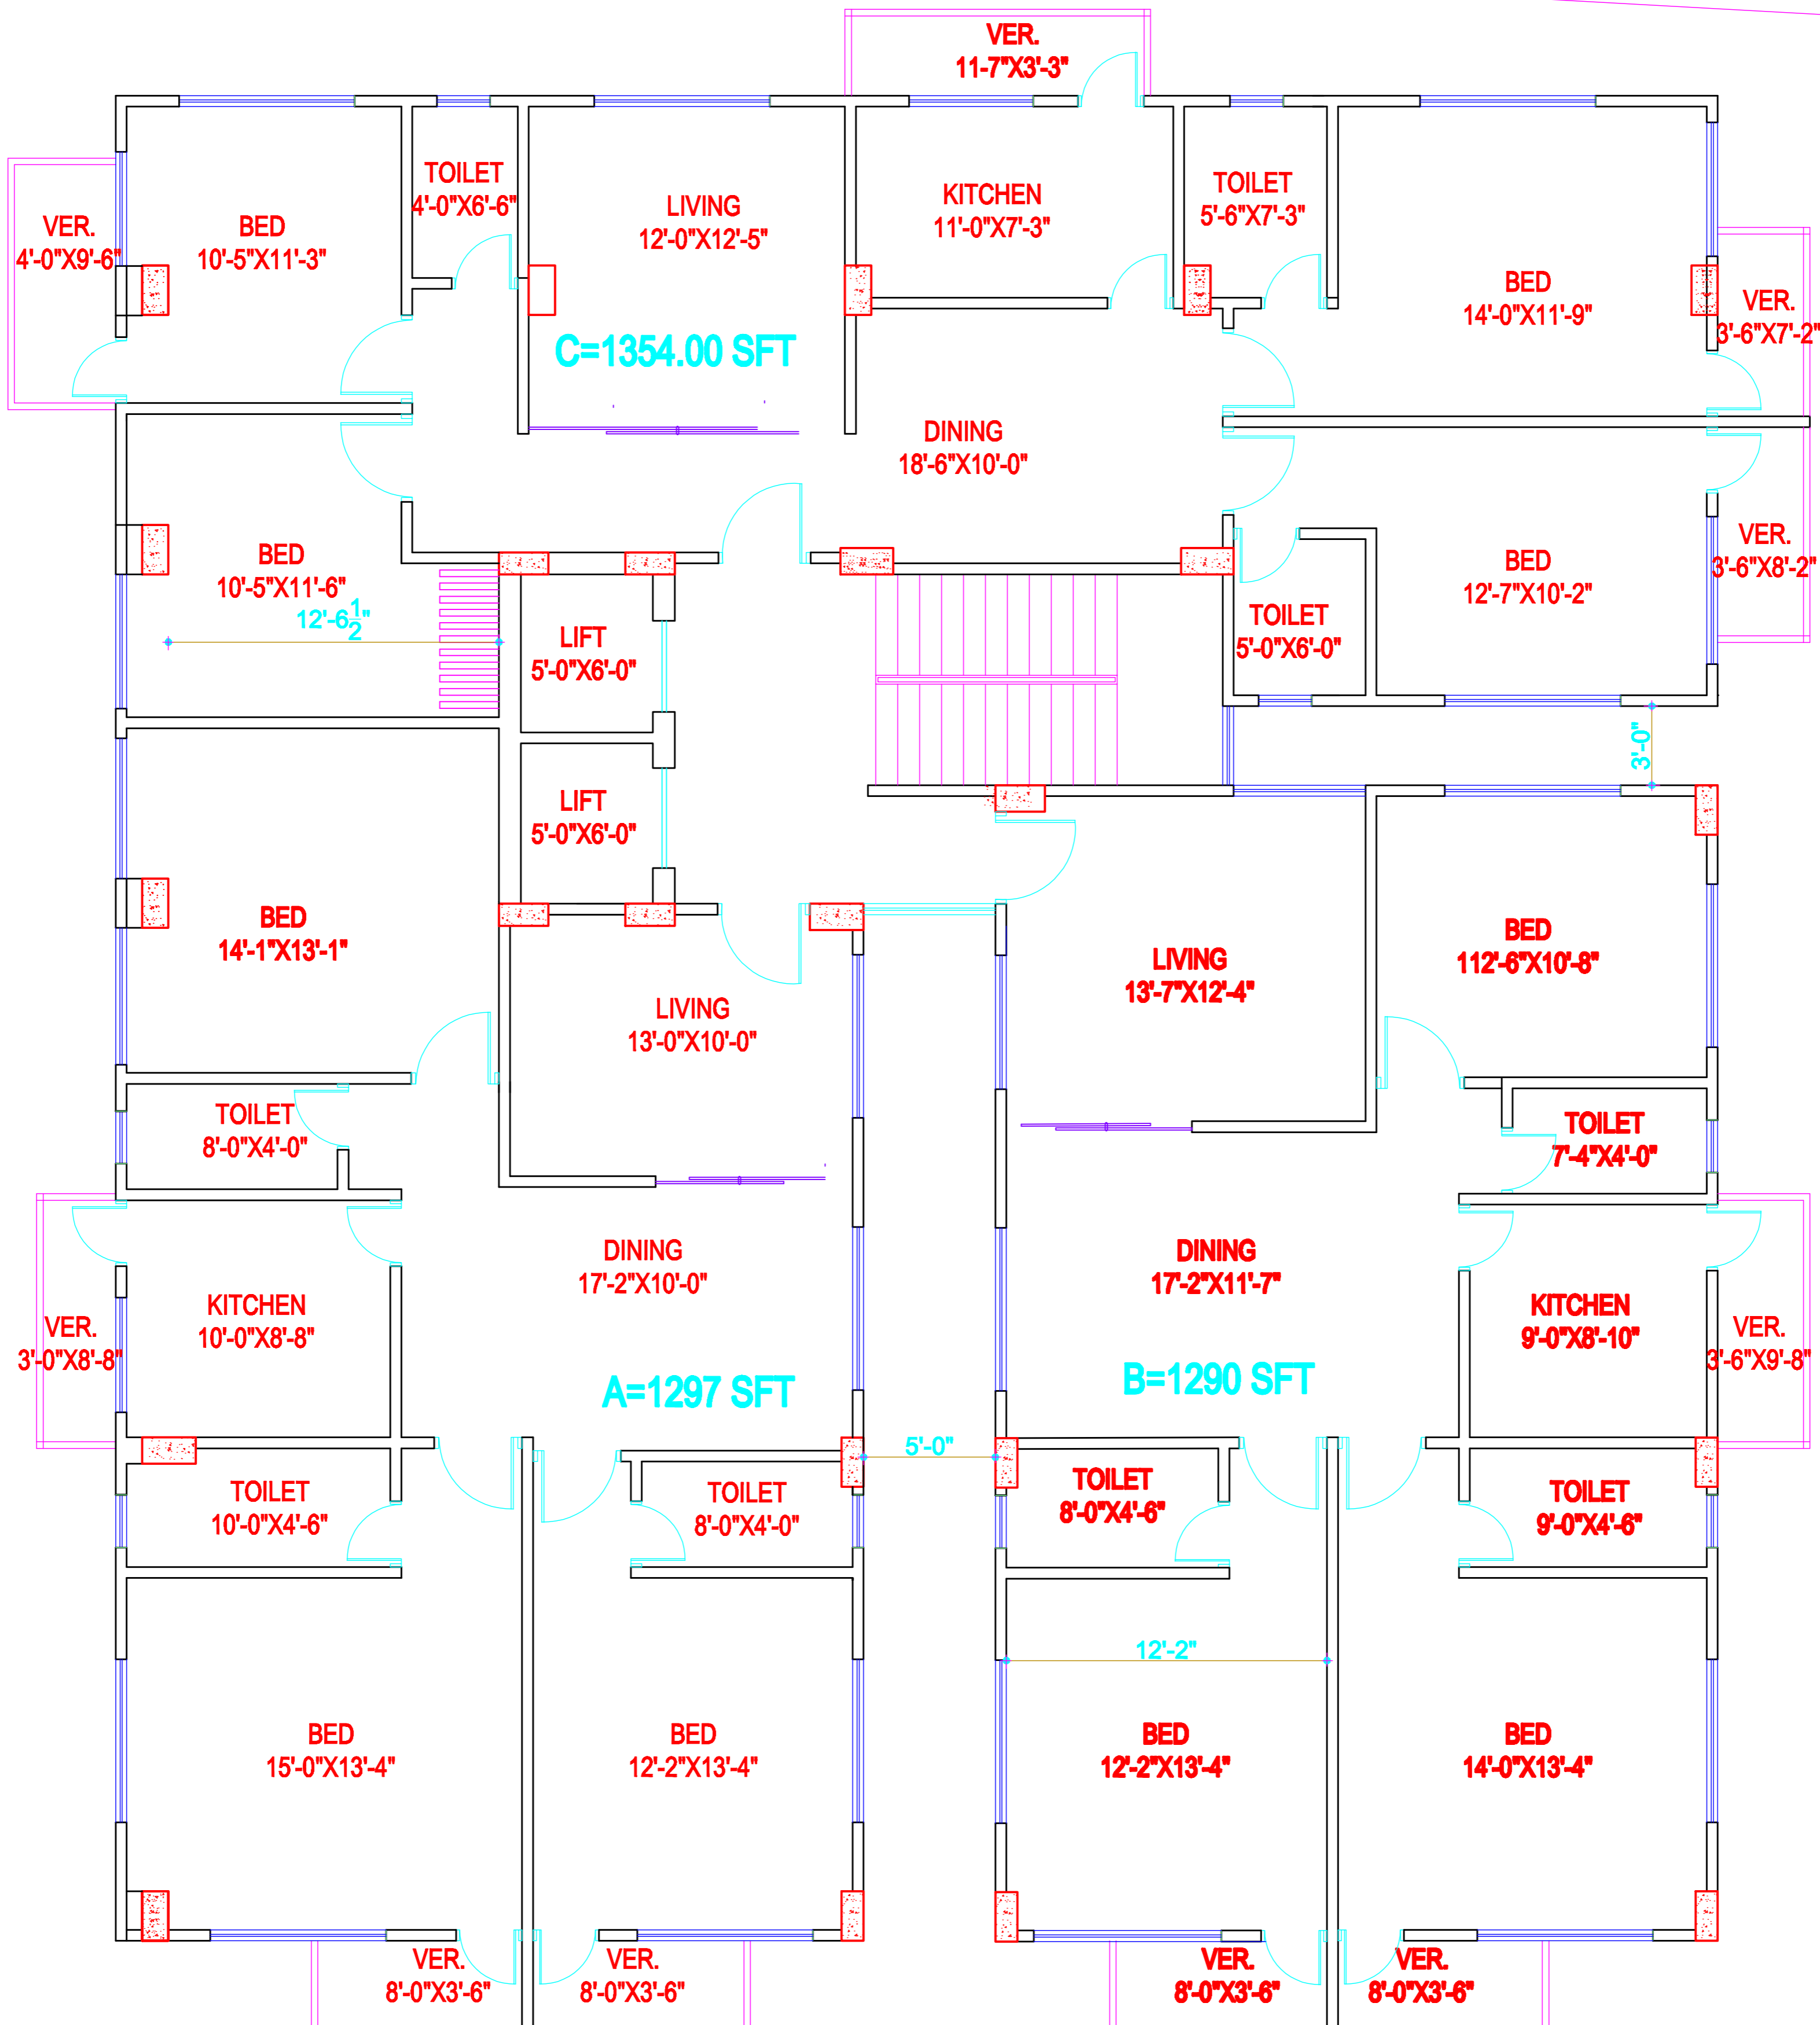

TOTAL FLOOR = 4318 SFT

20' WIDE ROAD

8' WIDE ROAD